


SINGLE-PLY: TPO & PVC 45-80 mil membranes

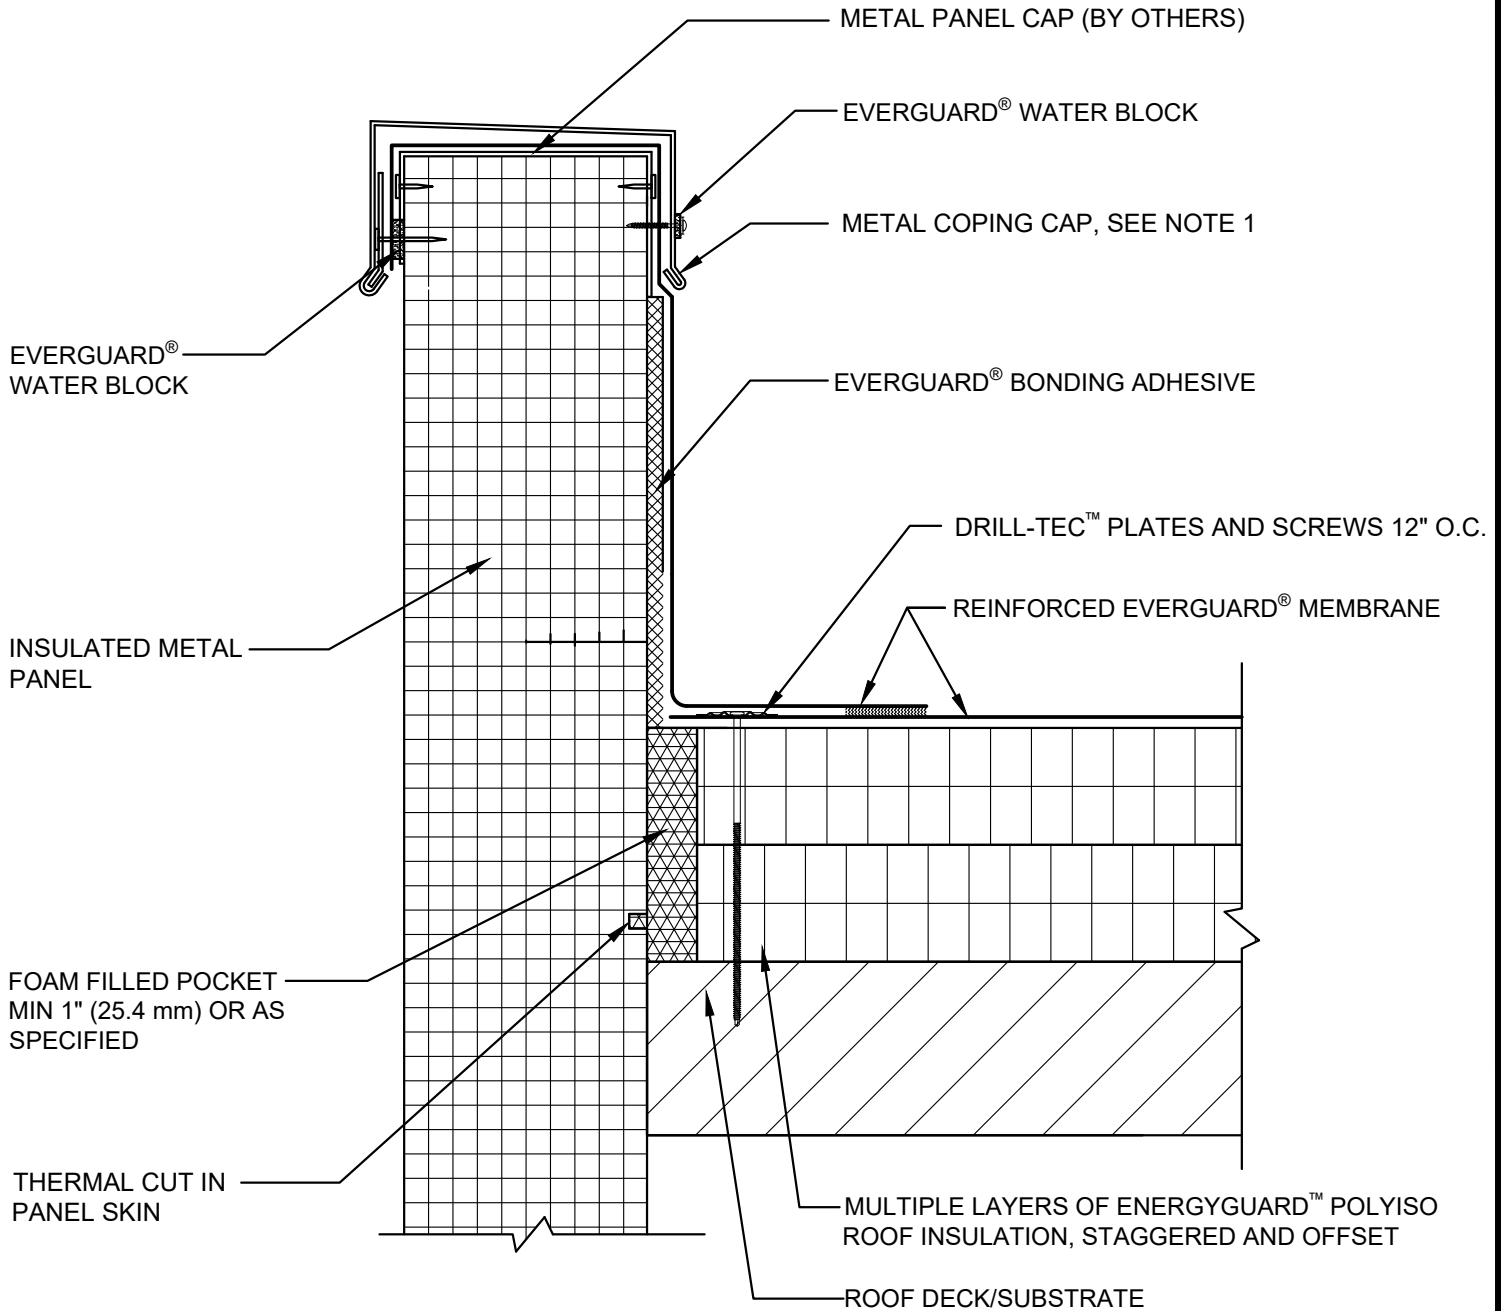

NOTE:

1. FOR STEEL ROOF DECKS: FILL STEEL DECK FLUTES WITH CLOSED CELL SPRAY FOAM INSULATION PRIOR TO THE INSTALLATION OF ABOVE DECK INSULATION A MINIMUM OF 12 INCHES (305 mm) FROM FACE OF WALL

GAF	INSULATED METAL PANEL WALL WITH COPING CAP			LEGEND	
	DRAWING # 303B	THIS DETAIL APPLIES TO: ADHERED SYSTEMS MECHANICALLY ATTACHED SYSTEMS RHINO BOND® SYSTEMS	ISSUE / REVISION DATE 7/28/2023	SCALE N.T.S.	HEAT-WELDED EVERGUARD® WATER BLOCK EVERGUARD® BONDING ADHESIVE CLOSED CELL FOAM INSULATION