




SINGLE-PLY: TPO & PVC 60-80 mil membranes

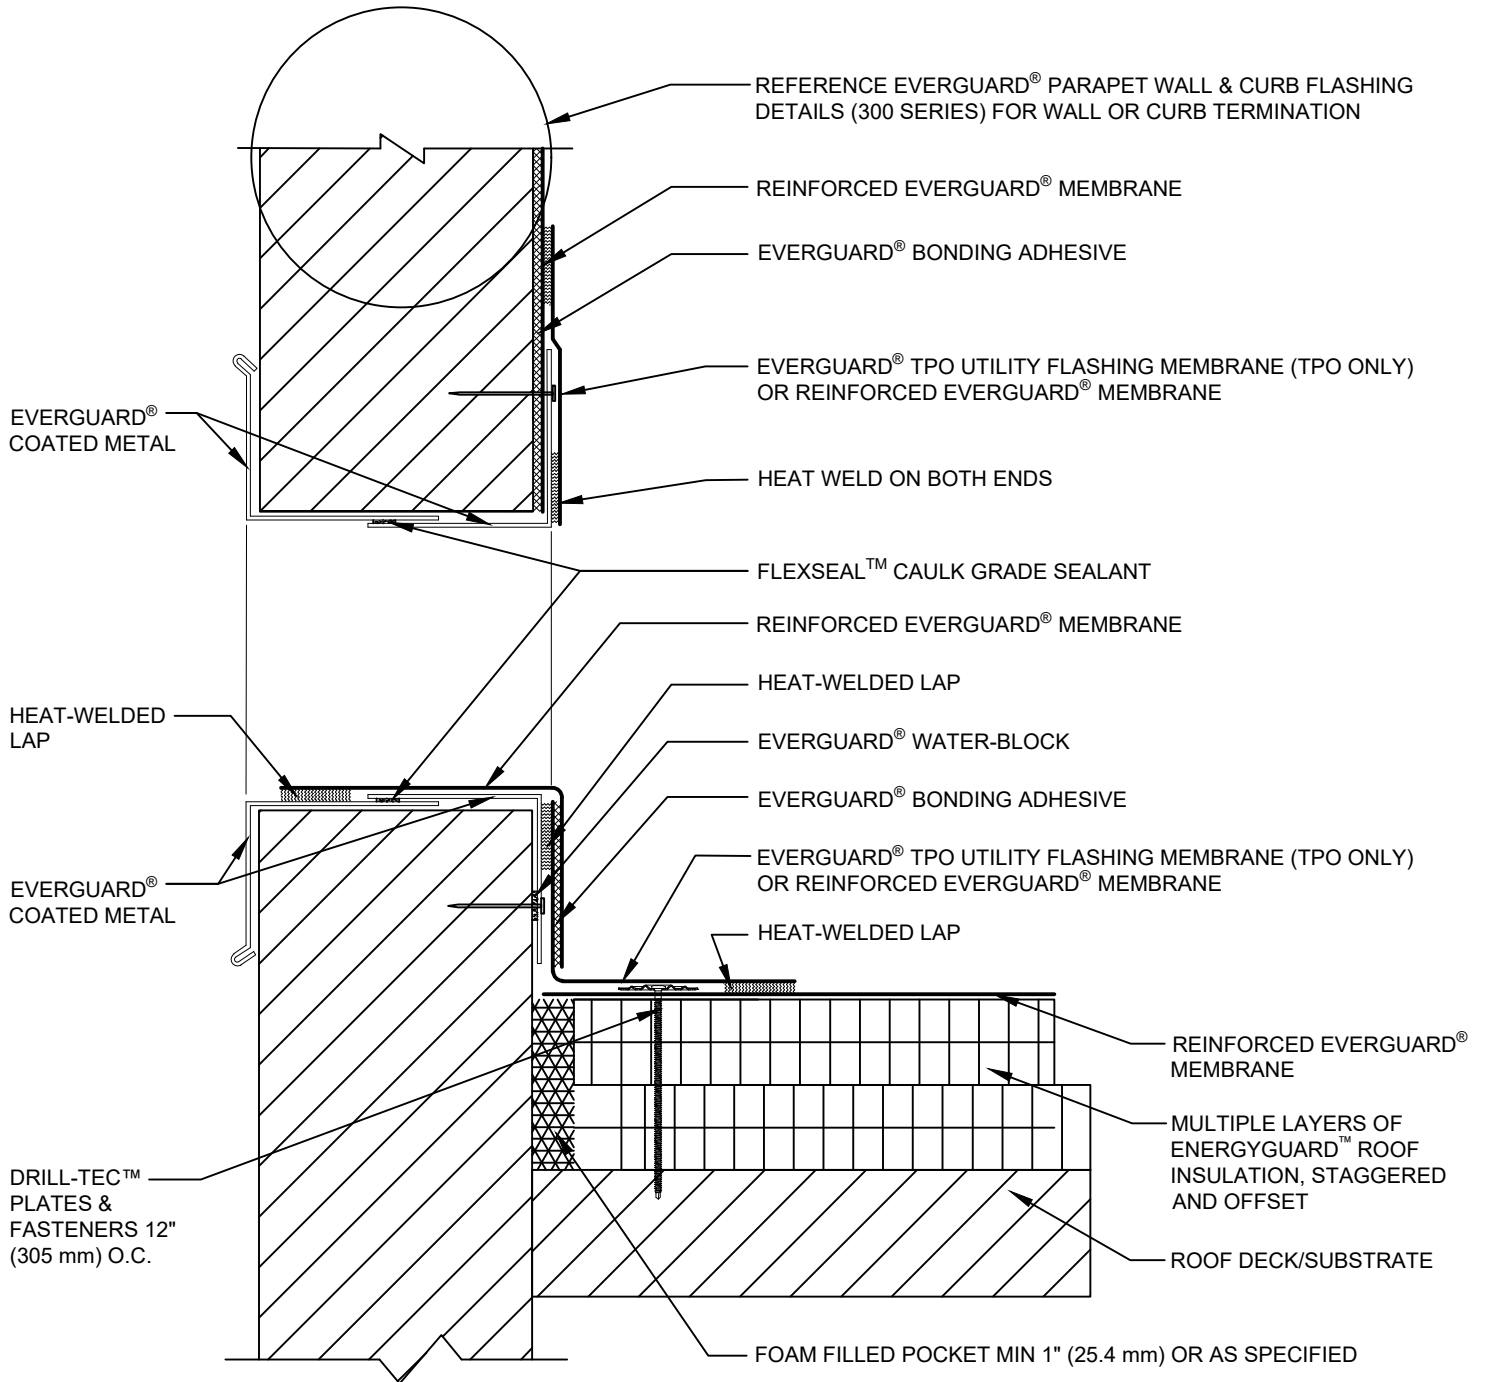

NOTE:

1. STEEL ROOF DECKS: FILL STEEL DECK FLUTES WITH SPRAY FOAM INSULATION PRIOR TO THE INSTALLATION OF ABOVE DECK INSULATION A MINIMUM OF 12 INCHES (305 mm) FROM FACE OF WALL.



SCUPPER - FIELD FABRICATED WITH COATED METAL - OVERFLOW

DRAWING #
323B

THIS DETAIL APPLIES TO:
ADHERED SYSTEMS
MECHANICALLY ATTACHED SYSTEMS
RHINO BOND® SYSTEMS

ISSUE / REVISION DATE
3/15/21

SCALE
N.T.S.

LEGEND

-  HEAT-WELDED
-  EVERGUARD® WATER-BLOCK
-  EVERGUARD® BONDING ADHESIVE