


SINGLE-PLY: TPO & PVC 60-80 mil membranes

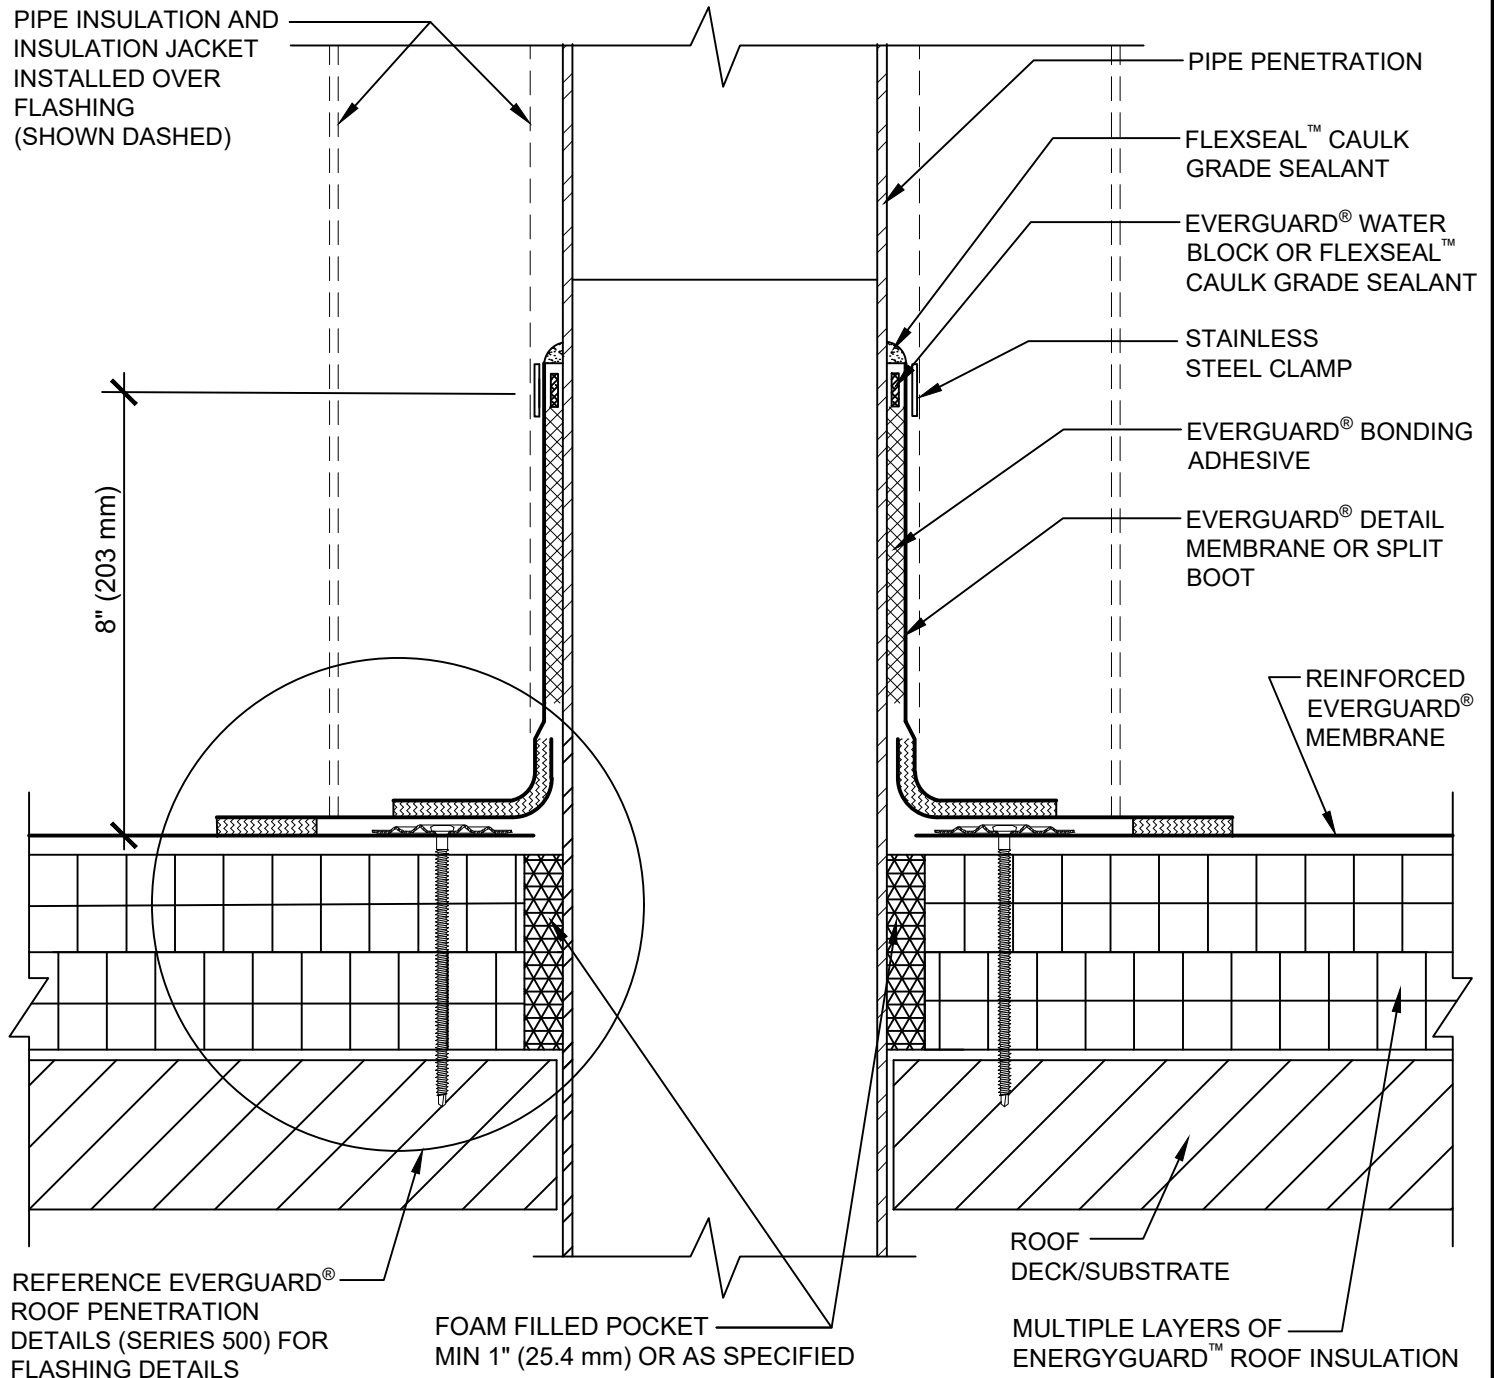

INSULATED PIPE PENETRATION DETAIL WITH FLASHING TO PIPE

DRAWING #
506C

THIS DETAIL APPLIES TO:
ADHERED SYSTEMS
MECHANICALLY ATTACHED SYSTEMS
RHINOBOND® SYSTEMS

ISSUE / REVISION DATE
3/1/21

SCALE
N.T.S.

LEGEND	
	HEAT-WELDED
	EVERGUARD® WATER-BLOCK
	EVERGUARD® BONDING ADHESIVE