


SINGLE-PLY: TPO & PVC 60-80 mil membranes

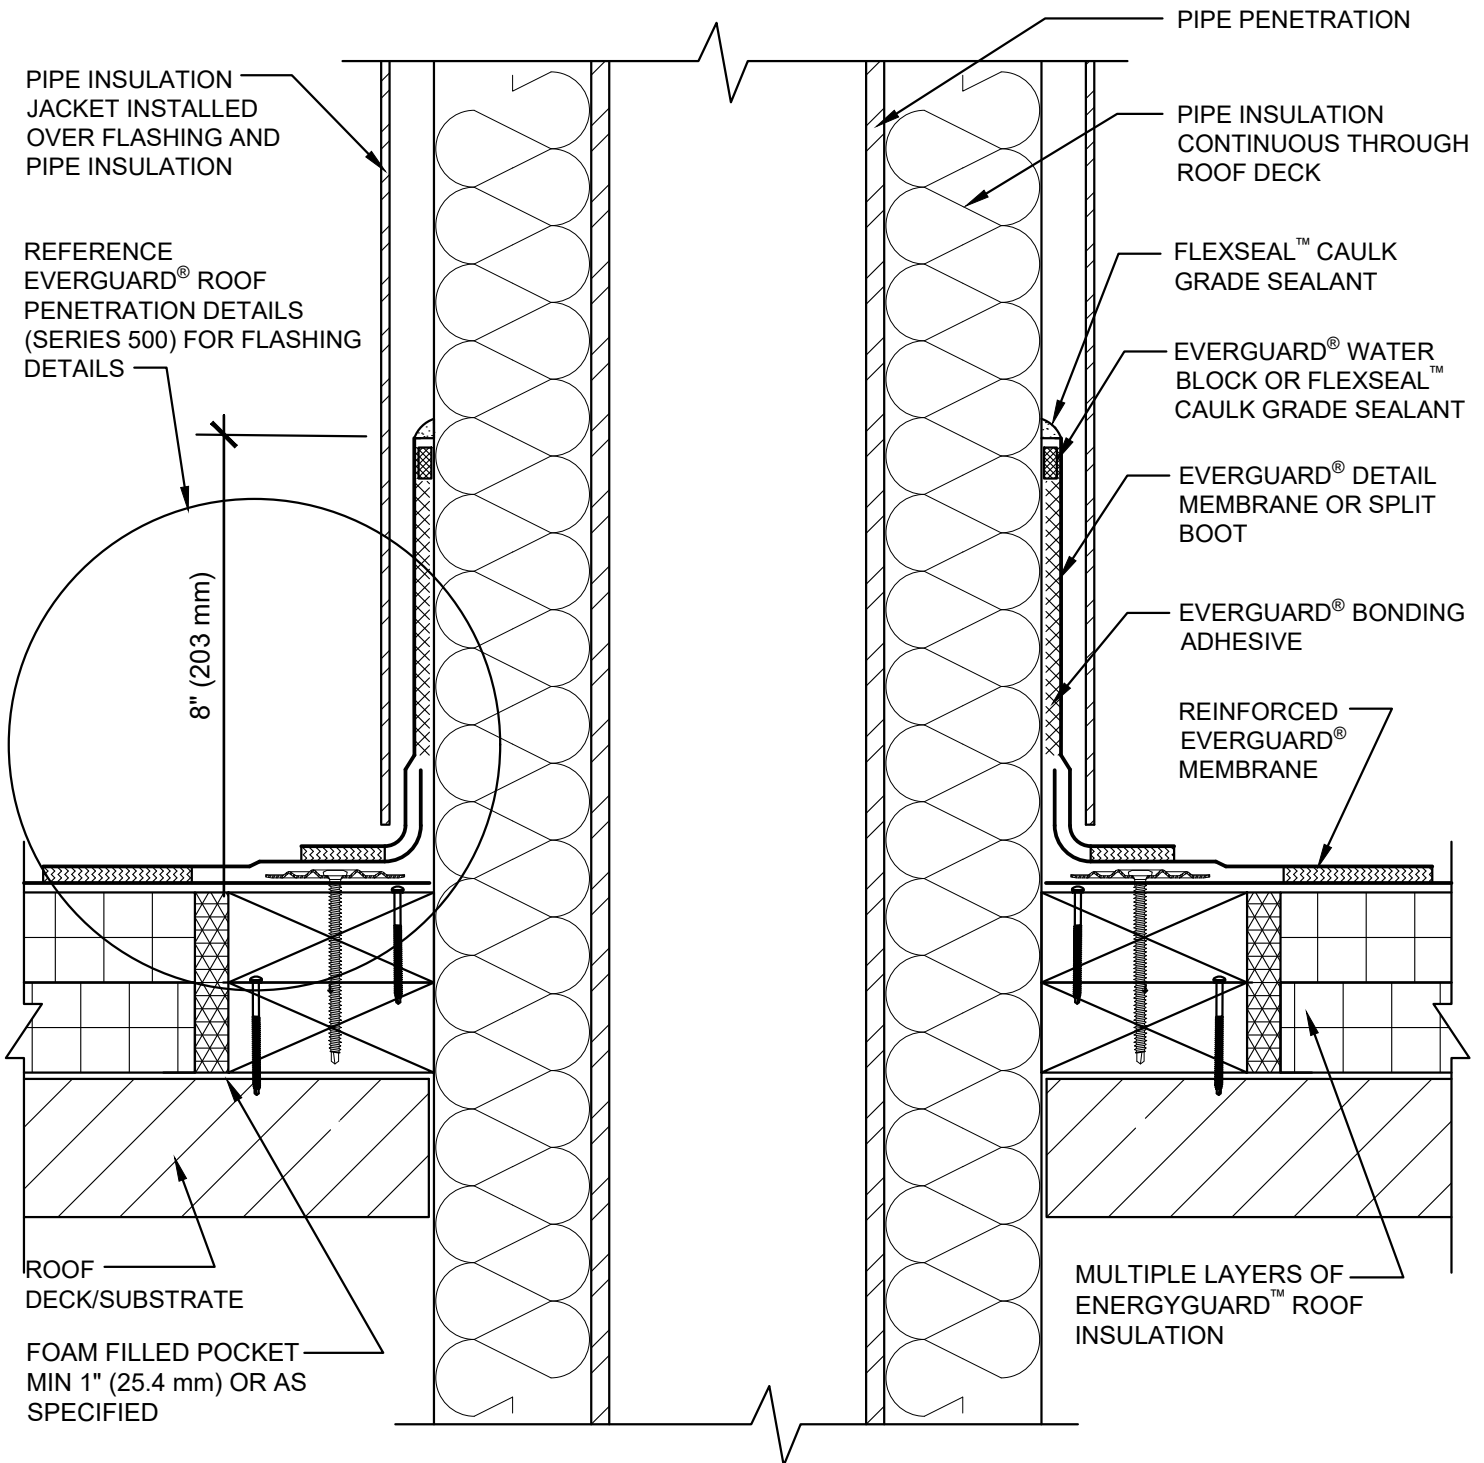

**INSULATED PIPE PENETRATION DETAIL WITH FLASHING TO PIPE INSULATION**

DRAWING #  
**506D**

THIS DETAIL APPLIES TO:  
ADHERED SYSTEMS  
MECHANICALLY ATTACHED SYSTEMS  
RHINOBOND® SYSTEMS

ISSUE / REVISION DATE  
**7/28/2023**

SCALE  
N.T.S.

LEGEND	
	HEAT-WELDED
	EVERGUARD® WATER-BLOCK
	EVERGUARD® BONDING ADHESIVE